


## Schnitt A-A 1:20

## Schnitt B-B 1:20

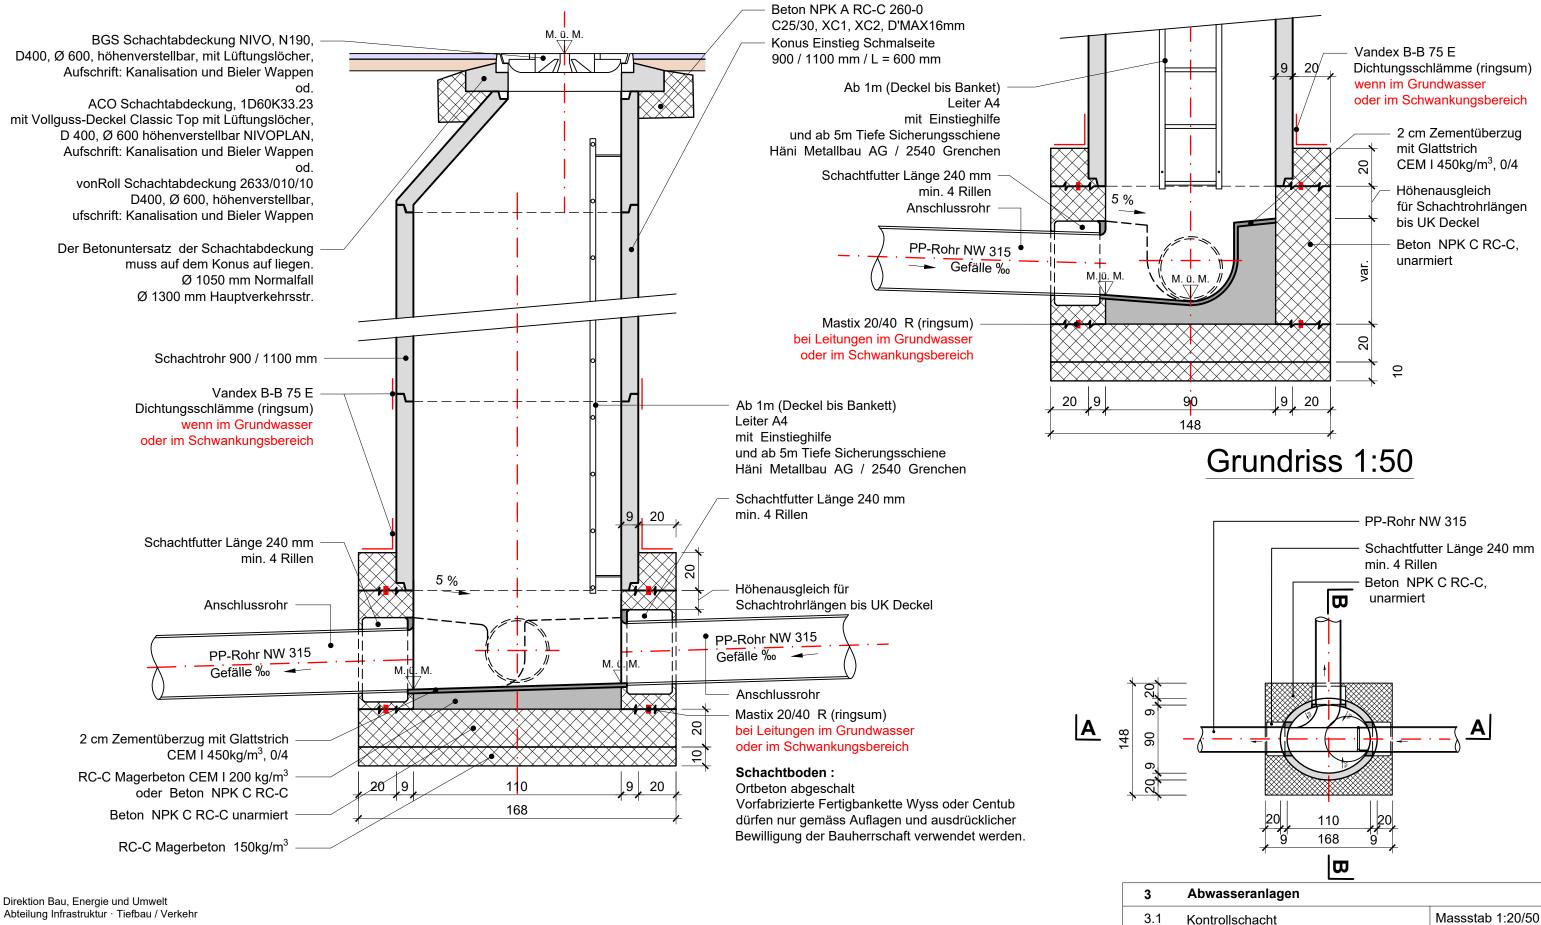

Zentralstrasse 49 · 2501 Biel T: 032 326 16 51 · F: 032 326 16 94 tiefbau@biel-bienne.ch www biel-bienne ch

Erstellt: Juni 2021

3.1.2 NW 900/1100 / PP-Rohr